




2DB12

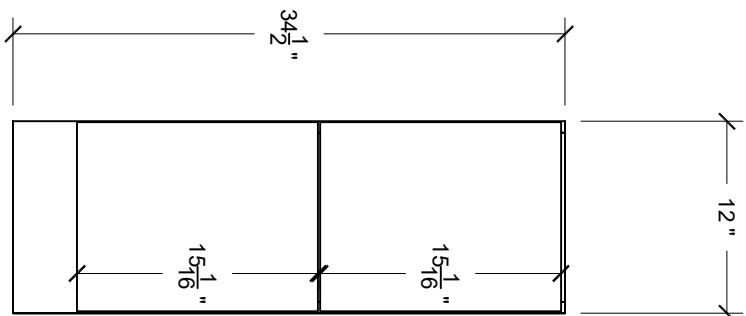

1 FRONT ELEVATION
01 Scale: 1" = 10"

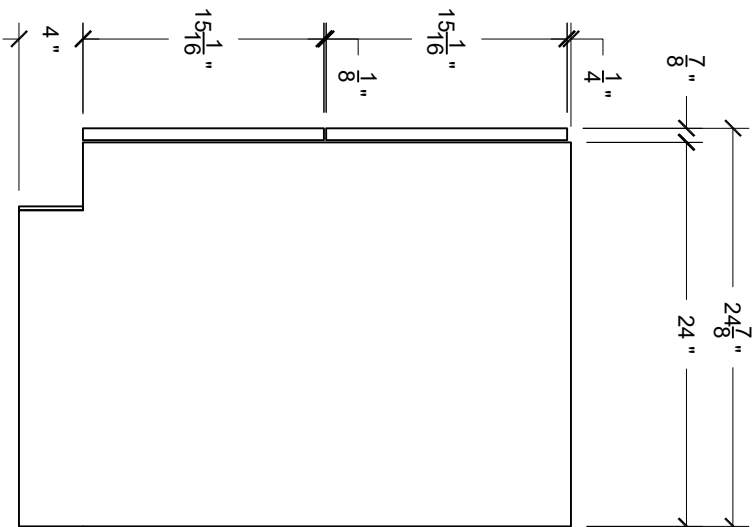

1 SIDE ELEVATION
01 Scale: 1" = 10"

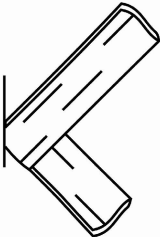

LITTLE BOARD
truly custom woodwork

THIS DOCUMENT CONTAINS INFORMATION OF LITTLE BOARD WOODWORKING AND MAY NOT BE REPRODUCED OR TRANSMITTED IN ANY FORM OR BY ANY MEANS, ELECTRONIC OR MECHANICAL, INCLUDING PHOTOCOPYING, RECORDING, OR BY ANY INFORMATION STORAGE AND RETRIEVAL SYSTEM. PERMISSION IS HEREBY GRANTED TO USE THIS DOCUMENT SOLELY IN CONNECTION TO THE SUBMISSION OF BIDS AND THE COMPLETION OF THE SPECIFIC PROJECT LISTED HEREIN. THIS PERMISSION IS LIMITED TO ONE VERSION OF THE DOCUMENT. UNLESS OTHERWISE SPECIFIED, PERMISSION DOES NOT EXTEND TO ELECTRONIC REPRODUCTION OF THIS DOCUMENT. RECEIPT AND RETURN OF THIS DOCUMENT SHALL PRESENT YOUR AGREEMENT TO THESE RESTRICTIONS.

JOB NAME:

STOCK CABINETS

COMPANY:

LBW

DATE:

DRAWN BY:

MK

SCALE:

APPROVED:

1" = 1' 0"

NOTES:

MATERIALS

LABEL:

MATERIAL:

REVISIONS

DATE:


DESCRIPTION

JOB #:

SHEET #:


01

2DB15

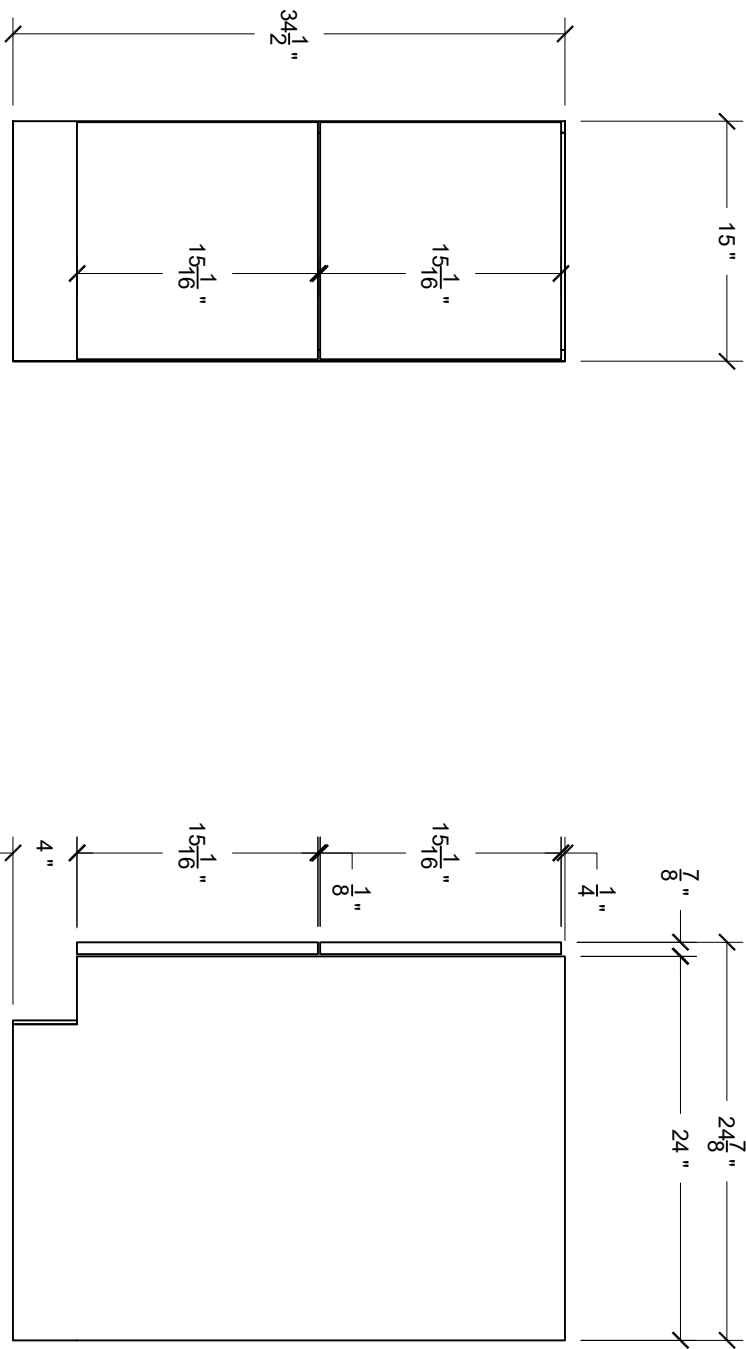

1 FRONT ELEVATION
01 Scale: 1" = 10"

1 SIDE ELEVATION
01 Scale: 1" = 10"

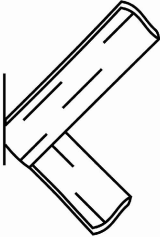

LITTLE BOARD
truly custom woodwork

THIS DOCUMENT CONTAINS INFORMATION OF LITTLE BOARD WOODWORKING AND MAY NOT BE REPRODUCED OR TRANSMITTED IN ANY FORM OR BY ANY MEANS, ELECTRONIC OR MECHANICAL, INCLUDING PHOTOCOPYING, RECORDING, OR BY ANY INFORMATION STORAGE AND RETRIEVAL SYSTEM. PERMISSION IS HEREBY GRANTED TO USE THIS DOCUMENT SOLELY IN CONNECTION WITH THE SUBMISSION OF BIDS AND THE COMPLETION OF THE SPECIFIC PROJECT LISTED HEREIN. THIS PERMISSION IS LIMITED TO ONE VERSION OF THE DOCUMENT. UNLESS OTHERWISE SPECIFIED, PERMISSION DOES NOT EXTEND TO ELECTRONIC REPRODUCTION OF THIS DOCUMENT. RECEIPT AND RETURN OF THIS DOCUMENT SHALL PRESENT YOUR AGREEMENT TO THESE RESTRICTIONS.

JOB NAME:

STOCK CABINETS

COMPANY:

LBW

DATE:

DRAWN BY:

MK

SCALE:

APPROVED:

1" = 1' 0"

NOTES:

MATERIALS

LABEL:

MATERIAL:

REVISIONS

DATE:


DESCRIPTION

JOB #:


SHEET #:

01


2DB18

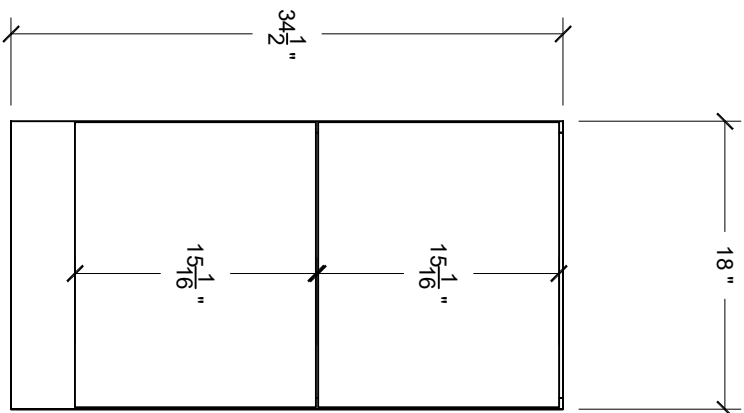

1 FRONT ELEVATION
01 Scale: 1" = 10"

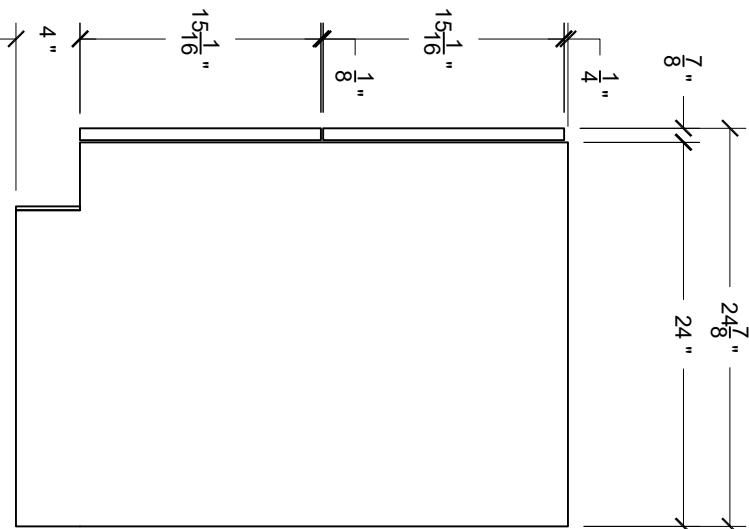

1 SIDE ELEVATION
01 Scale: 1" = 10"

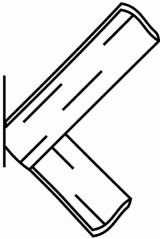

LITTLE BOARD
truly custom woodwork

THIS DOCUMENT CONTAINS INFORMATION OF LITTLE BOARD WOODWORKING AND MAY NOT BE REPRODUCED OR TRANSMITTED IN ANY FORM OR BY ANY MEANS, ELECTRONIC OR MECHANICAL, INCLUDING PHOTOCOPYING, RECORDING, OR BY ANY INFORMATION STORAGE AND RETRIEVAL SYSTEM. PERMISSION IS HEREBY GRANTED TO USE THIS DOCUMENT SOLELY IN CONNECTION TO THE SUBMISSION OF BIDS AND THE COMPLETION OF THE SPECIFIC PROJECT LISTED HEREIN. THIS PERMISSION IS LIMITED TO ONE VERSION OF THE DOCUMENT. UNLESS OTHERWISE SPECIFIED, PERMISSION DOES NOT EXTEND TO ELECTRONIC REPRODUCTION OF THIS DOCUMENT. RECEIPT AND RETURN OF THIS DOCUMENT SHALL PRESENT YOUR AGREEMENT TO THESE RESTRICTIONS.

JOB NAME:

STOCK CABINETS

COMPANY:

LBW

DATE:

DRAWN BY:

MK

SCALE:

APPROVED:

1" = 1' 0"

NOTES:

MATERIALS

LABEL:

MATERIAL:

REVISIONS

DATE:


DESCRIPTION

JOB #:


SHEET #:

01


2DB21

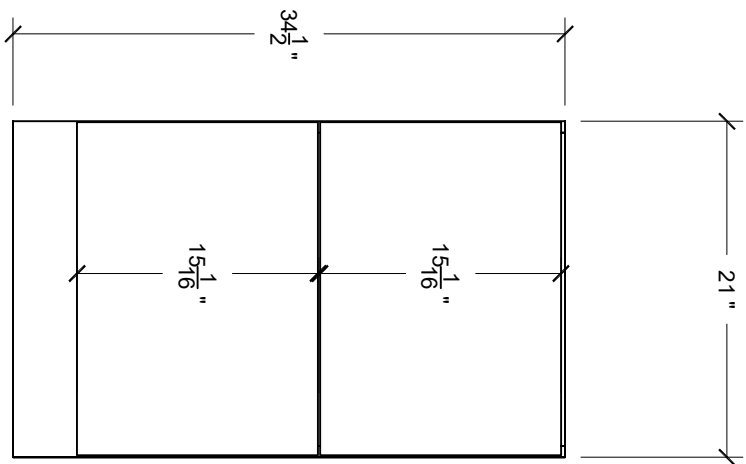

1 FRONT ELEVATION
01 Scale: 1" = 10"

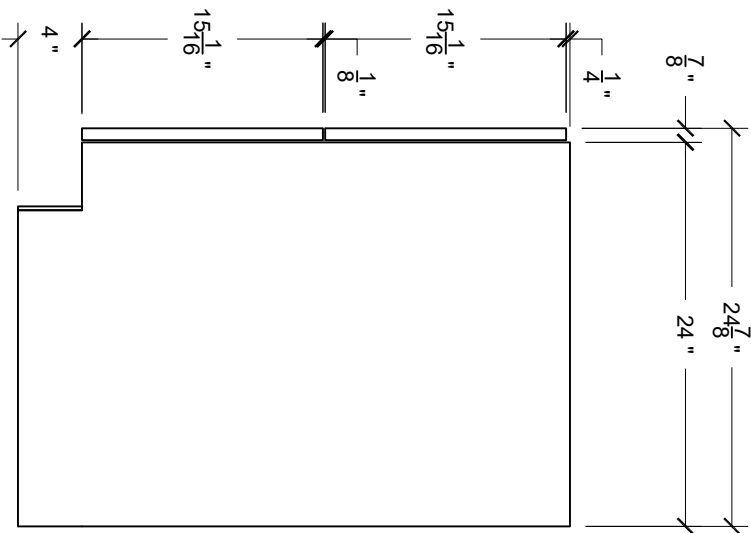

1 SIDE ELEVATION
01 Scale: 1" = 10"

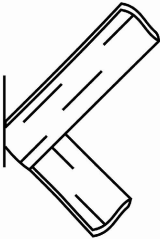

LITTLE BOARD
truly custom woodwork

THIS DOCUMENT CONTAINS INFORMATION OF LITTLE BOARD WOODWORKING AND MAY NOT BE REPRODUCED OR TRANSMITTED IN ANY FORM OR BY ANY MEANS, ELECTRONIC OR MECHANICAL, INCLUDING PHOTOCOPYING, RECORDING, OR BY ANY INFORMATION STORAGE AND RETRIEVAL SYSTEM. PERMISSION IS HEREBY GRANTED TO USE THIS DOCUMENT SOLELY IN CONNECTION TO THE SUBMISSION OF BIDS AND THE COMPLETION OF THE SPECIFIC PROJECT LISTED HEREIN. THIS PERMISSION IS LIMITED TO ONE VERSION OF THE DOCUMENT. UNLESS OTHERWISE SPECIFIED, PERMISSION DOES NOT EXTEND TO ELECTRONIC REPRODUCTION OF THIS DOCUMENT. RECEIPT AND RETURN OF THIS DOCUMENT SHALL PRESENT YOUR AGREEMENT TO THESE RESTRICTIONS.

JOB NAME:

STOCK CABINETS

COMPANY:

LBW

DATE: DRAWN BY:

MK

SCALE: APPROVED:

1" = 1' 0"

NOTES:

MATERIALS



LABEL: MATERIAL:

REVISIONS

DATE: DESCRIPTION


JOB #: SHEET #: 01

2DB24

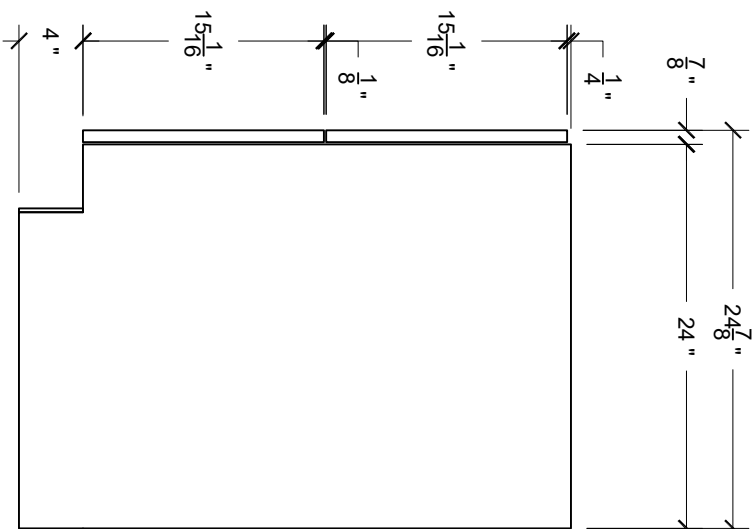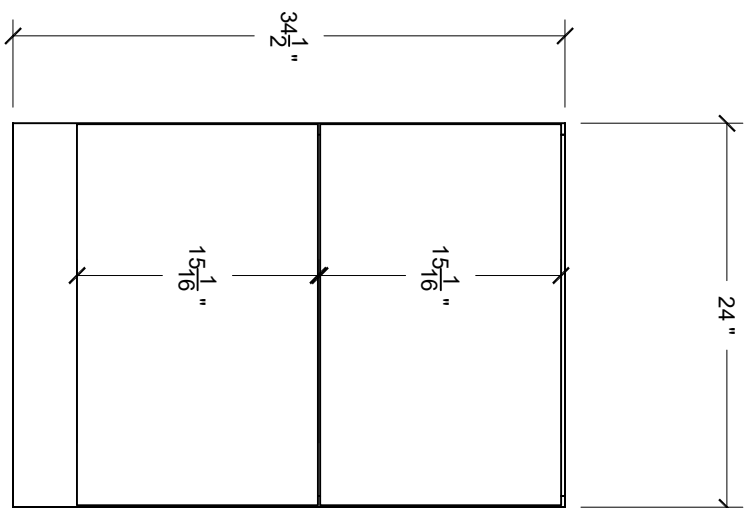

1	FRONT ELEVATION
01	Scale: 1" = 10"

1	SIDE ELEVATION
01	Scale: 1" = 10"

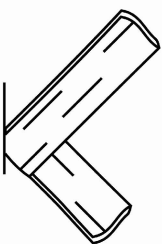

LITTLE BOARD
truly custom woodwork

THIS DOCUMENT CONTAINS INFORMATION OF LITTLE BOARD WOODWORKING AND MAY NOT BE REPRODUCED OR TRANSMITTED IN ANY FORM OR BY ANY MEANS, ELECTRONIC OR MECHANICAL, INCLUDING PHOTOCOPYING, RECORDING, OR BY ANY INFORMATION STORAGE AND RETRIEVAL SYSTEM. PERMISSION IS HEREBY GRANTED TO USE THIS DOCUMENT SOLELY IN CONNECTION TO THE SUBMISSION OF BIDS AND THE COMPLETION OF THE SPECIFIC PROJECT LISTED HEREIN. THIS PERMISSION IS LIMITED TO ONE PERMANENT COPY OF THE DOCUMENT. PERMISSION DOES NOT EXTEND TO ELECTRONIC REPRODUCTION OF THIS DOCUMENT, RECEIPT AND RETENTION OF THIS DOCUMENT SHALL PRESENT YOUR AGREEMENT TO THESE RESTRICTIONS.

JOB NAME:

STOCK CABINETS

COMPANY:

LBW

DATE:

DRAWN BY:

MK

SCALE:

APPROVED:

1" = 1' 0"

NOTES:

MATERIALS	
LABEL:	MATERIAL:


REVISIONS

DATE:


DESCRIPTION

JOB #:	SHEET #:
	01


2DB27

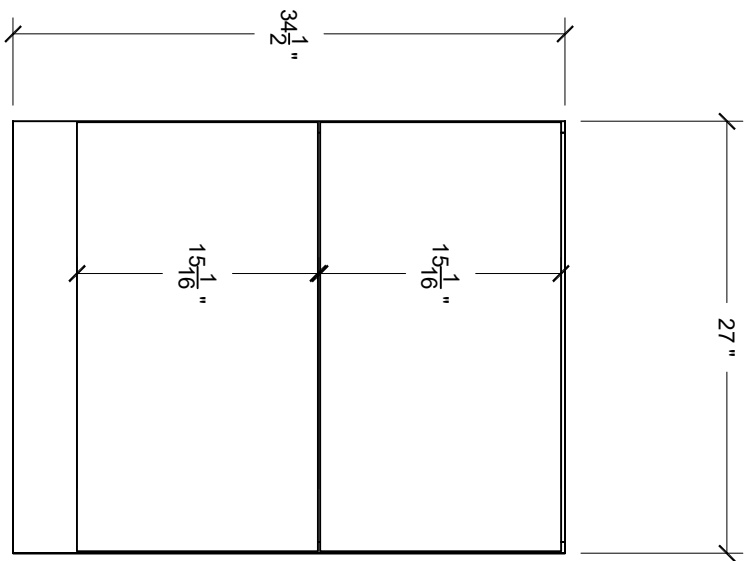

1 FRONT ELEVATION
01 Scale: 1" = 10"

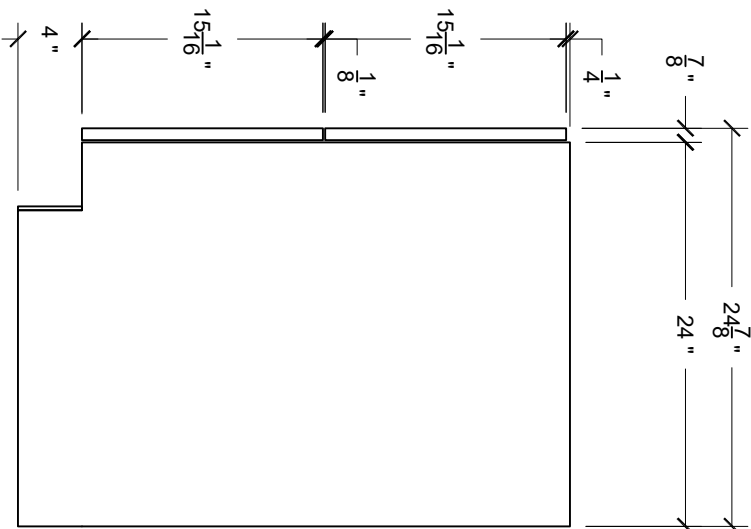

1 SIDE ELEVATION
01 Scale: 1" = 10"

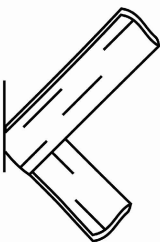

LITTLE BOARD
truly custom woodwork

THIS DOCUMENT CONTAINS INFORMATION OF LITTLE BOARD WOODWORKING AND MAY NOT BE REPRODUCED OR TRANSMITTED IN ANY FORM OR BY ANY MEANS, ELECTRONIC OR MECHANICAL, INCLUDING PHOTOCOPYING, RECORDING, OR BY ANY INFORMATION STORAGE AND RETRIEVAL SYSTEM. PERMISSION IS HEREBY GRANTED TO USE THIS DOCUMENT SOLELY IN CONNECTION TO THE SUBMISSION OF BIDS AND THE COMPLETION OF THE SPECIFIC PROJECT LISTED HEREIN. THIS PERMISSION IS LIMITED TO ONE VERSION OF THE DOCUMENT. UNLESS OTHERWISE SPECIFIED, PERMISSION DOES NOT EXTEND TO ELECTRONIC REPRODUCTION OF THIS DOCUMENT. RECEIPT AND RETURN OF THIS DOCUMENT SHALL PRESENT YOUR AGREEMENT TO THESE RESTRICTIONS.

JOB NAME:

STOCK CABINETS

COMPANY:

LBW

DATE: DRAWN BY:

MK

SCALE: APPROVED:

1" = 1' 0"

NOTES:

MATERIALS


LABEL: MATERIAL:

REVISIONS

DATE: DESCRIPTION


JOB #: SHEET #: 01

2DB30

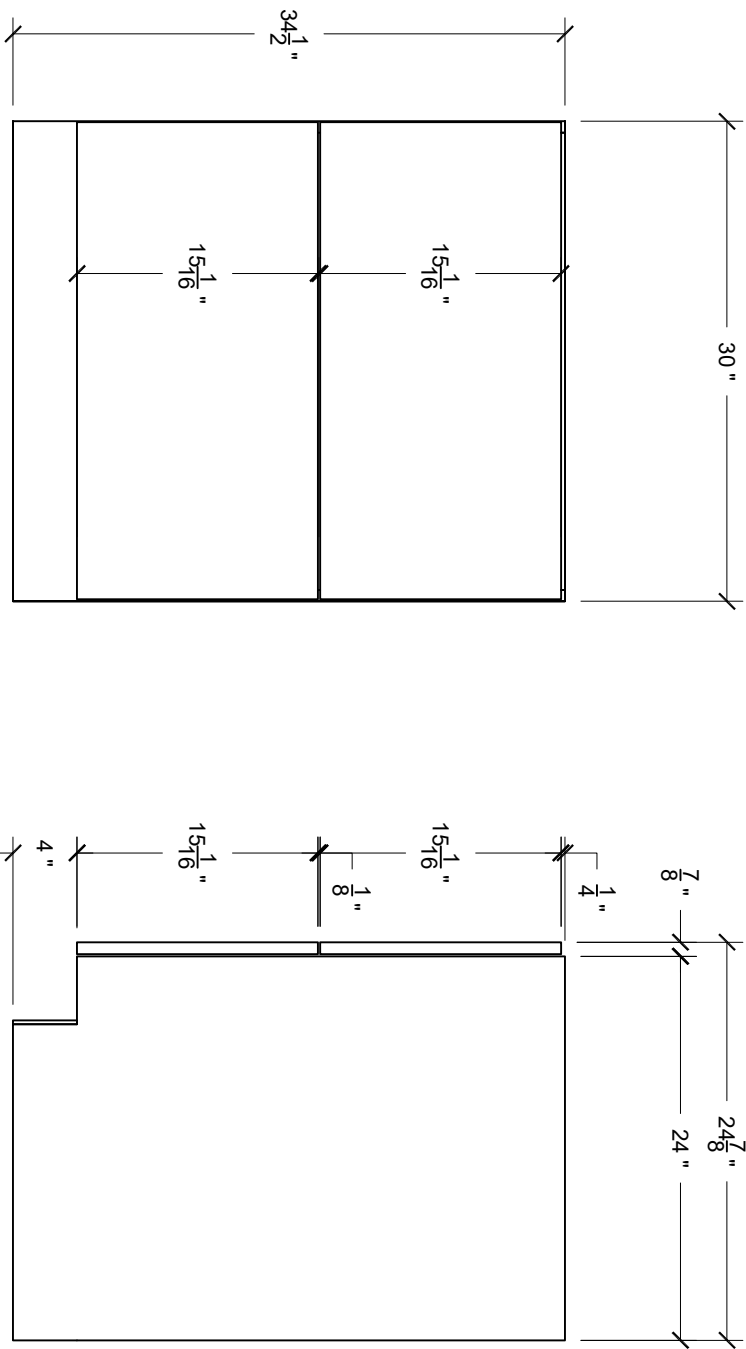

1 FRONT ELEVATION
01 Scale: 1" = 10"

1 SIDE ELEVATION
01 Scale: 1" = 10"

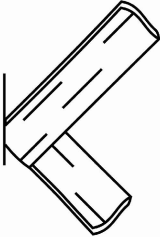

LITTLE BOARD
truly custom woodwork

THIS DOCUMENT CONTAINS INFORMATION OF LITTLE BOARD WOODWORKING AND MAY NOT BE REPRODUCED OR TRANSMITTED IN ANY FORM OR BY ANY MEANS, ELECTRONIC OR MECHANICAL, INCLUDING PHOTOCOPYING, RECORDING, OR BY ANY INFORMATION STORAGE AND RETRIEVAL SYSTEM. PERMISSION IS HEREBY GRANTED TO USE THIS DOCUMENT SOLELY IN CONNECTION TO THE SUBMISSION OF BIDS AND THE COMPLETION OF THE SPECIFIC PROJECT LISTED HEREIN. THIS PERMISSION IS LIMITED TO ONE VERSION OF THE DOCUMENT. UNLESS OTHERWISE SPECIFICALLY AUTHORIZED, RECEIPT AND RETENTION OF THIS DOCUMENT SHALL PRESENT YOUR AGREEMENT TO THESE RESTRICTIONS.

JOB NAME:

STOCK CABINETS

COMPANY:

LBW

DATE:

DRAWN BY:

MK

SCALE:

APPROVED:

1" = 1' 0"

NOTES:

MATERIALS	
LABEL:	MATERIAL:

REVISIONS

DATE:


DESCRIPTION

JOB #:

SHEET #:


01

2DB33

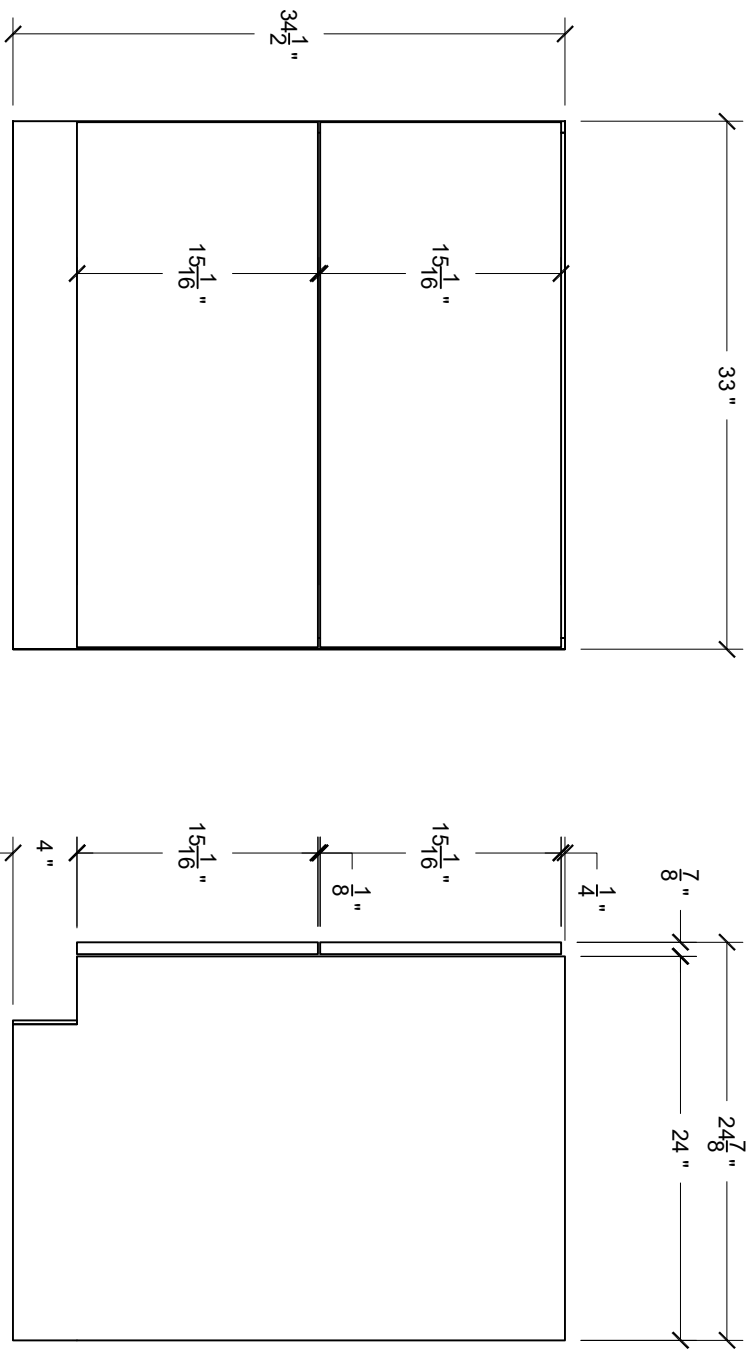

1 FRONT ELEVATION
01 Scale: 1" = 10"

1 SIDE ELEVATION
01 Scale: 1" = 10"

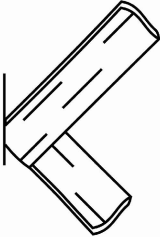

LITTLE BOARD
truly custom woodwork

THIS DOCUMENT CONTAINS INFORMATION OF LITTLE BOARD WOODWORKING AND MAY NOT BE REPRODUCED OR TRANSMITTED IN ANY FORM OR BY ANY MEANS, ELECTRONIC OR MECHANICAL, INCLUDING PHOTOCOPYING, RECORDING, OR BY ANY INFORMATION STORAGE AND RETRIEVAL SYSTEM. PERMISSION IS HEREBY GRANTED TO USE THIS DOCUMENT SOLELY IN CONNECTION TO THE SUBMISSION OF BIDS AND THE COMPLETION OF THE SPECIFIC PROJECT LISTED HEREIN. THIS PERMISSION IS LIMITED TO ONE VERSION OF THE DOCUMENT. UNLESS OTHERWISE SPECIFIED, PERMISSION DOES NOT EXTEND TO ELECTRONIC REPRODUCTION OF THIS DOCUMENT. RECEIPT AND RETURN OF THIS DOCUMENT SHALL PRESENT YOUR AGREEMENT TO THESE RESTRICTIONS.

JOB NAME:

STOCK CABINETS

COMPANY:

LBW

DATE:

DRAWN BY:

MK

SCALE:

APPROVED:

1" = 1' 0"

NOTES:

MATERIALS

LABEL:

MATERIAL:

REVISIONS

DATE:


DESCRIPTION

JOB #:

SHEET #:


01

2DB36

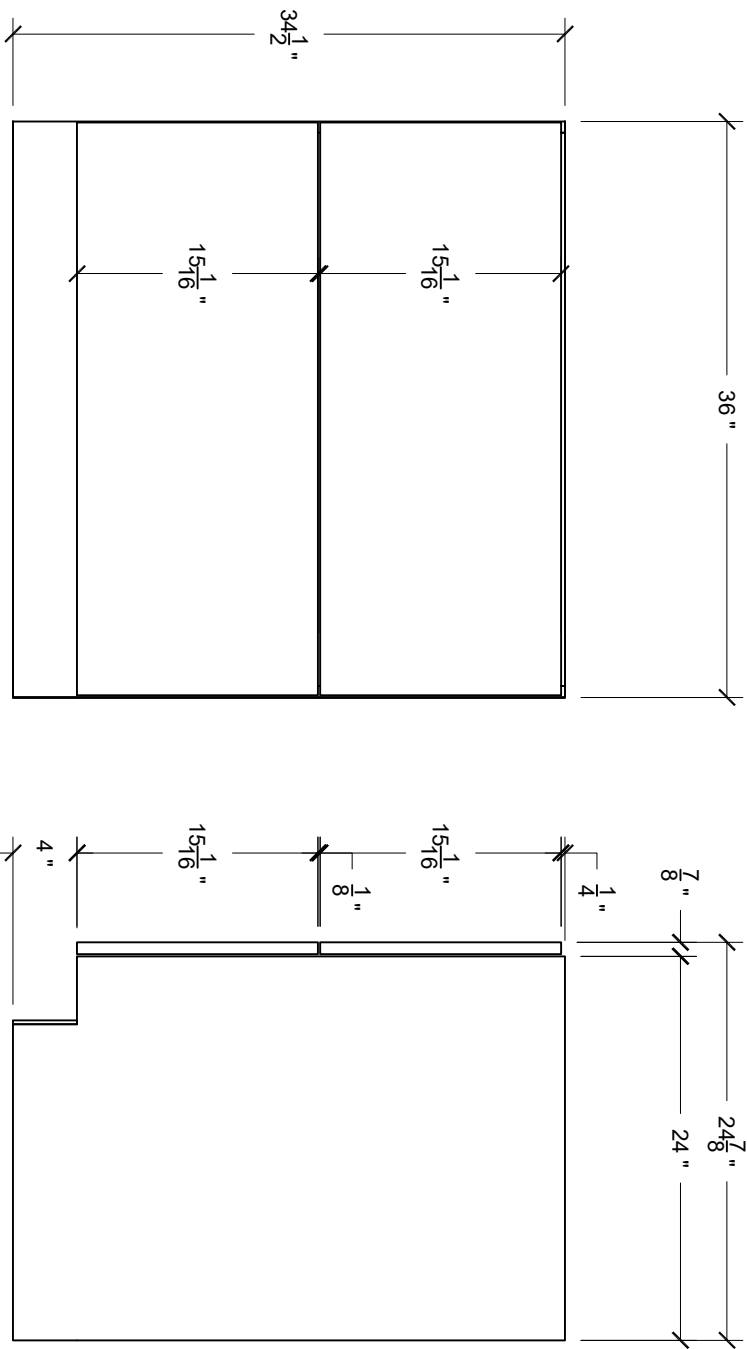

1 FRONT ELEVATION
01 Scale: 1" = 10"

1 SIDE ELEVATION
01 Scale: 1" = 10"

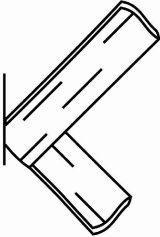

LITTLE BOARD
truly custom woodwork

THIS DOCUMENT CONTAINS INFORMATION OF LITTLE BOARD WOODWORKING AND MAY NOT BE REPRODUCED OR TRANSMITTED IN ANY FORM OR BY ANY MEANS, ELECTRONIC OR MECHANICAL, INCLUDING PHOTOCOPYING, RECORDING, OR BY ANY INFORMATION STORAGE AND RETRIEVAL SYSTEM. PERMISSION IS HEREBY GRANTED TO USE THIS DOCUMENT SOLELY IN CONNECTION TO THE SUBMISSION OF BIDS AND THE COMPLETION OF THE SPECIFIC PROJECT LISTED HEREIN. THIS PERMISSION IS LIMITED TO ONE VERSION OF THE DOCUMENT. UNLESS OTHERWISE SPECIFIED, PERMISSION DOES NOT EXTEND TO ELECTRONIC REPRODUCTION OF THIS DOCUMENT. RECEIPT AND RETURN OF THIS DOCUMENT SHALL PRESENT YOUR AGREEMENT TO THESE RESTRICTIONS.

JOB NAME:

STOCK CABINETS

COMPANY:

LBW

DATE:

DRAWN BY:

MK

SCALE:

APPROVED:

1" = 1' 0"

NOTES:

MATERIALS

LABEL:

MATERIAL:

REVISIONS

DATE:

DESCRIPTION

JOB #:

SHEET #:

01