




SKB30

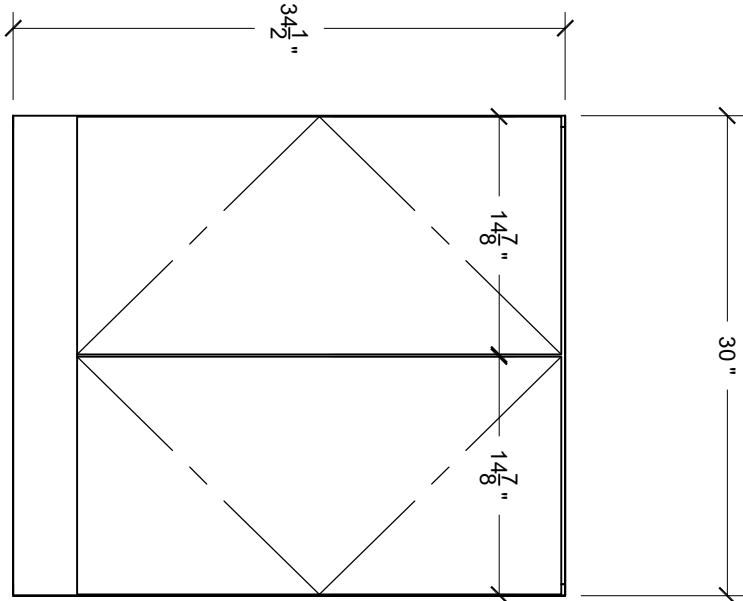

1 FRONT ELEVATION
01 Scale: 1" = 10"

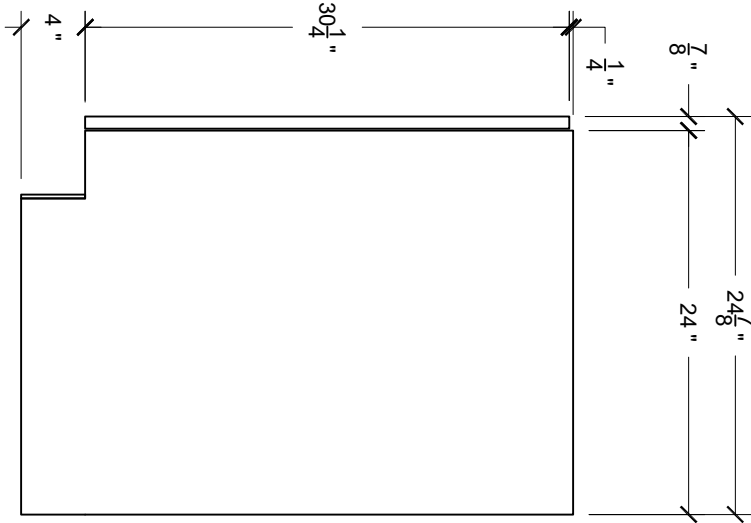

1 SIDE ELEVATION
01 Scale: 1" = 10"

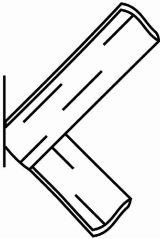

LITTLE BOARD
truly custom woodwork

THIS DOCUMENT CONTAINS INFORMATION OF LITTLE BOARD WOODWORKING AND MAY NOT BE REPRODUCED OR TRANSMITTED IN ANY FORM OR BY ANY MEANS, ELECTRONIC OR MECHANICAL, INCLUDING PHOTOCOPYING, RECORDING, OR BY ANY INFORMATION STORAGE AND RETRIEVAL SYSTEM. PERMISSION IS HEREBY GRANTED TO USE THIS DOCUMENT SOLELY IN CONNECTION TO THE SUBMISSION OF BIDS AND THE COMPLETION OF THE SPECIFIC PROJECT LISTED HEREIN. THIS PERMISSION IS LIMITED TO THE EDITION OF THIS DOCUMENT AND DOES NOT EXTEND TO ELECTRONIC REPRODUCTION OF THIS DOCUMENT. 

JOB NAME:

STOCK CABINETS

COMPANY:

LBW

DATE:

DRAWN BY:

MK

SCALE:

APPROVED:

1" = 1' 0"

NOTES:

MATERIALS

LABEL:

MATERIAL:

REVISIONS

DATE:

DESCRIPTION


A

JOB #:


SHEET #:

01


SKB33

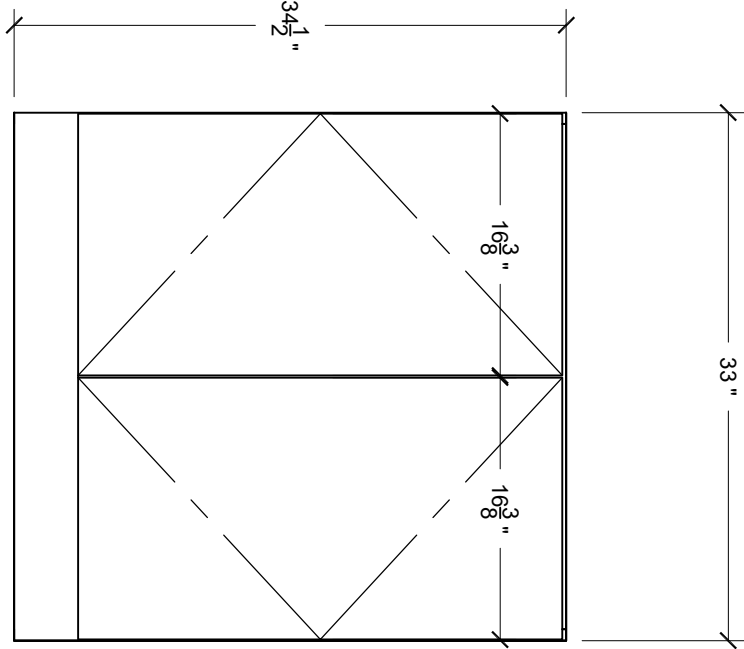

1 FRONT ELEVATION
01 Scale: 1" = 10"

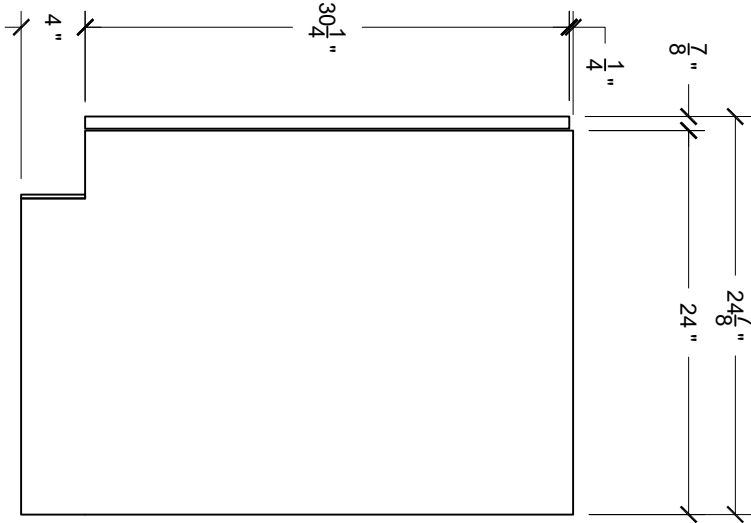

1 SIDE ELEVATION
01 Scale: 1" = 10"

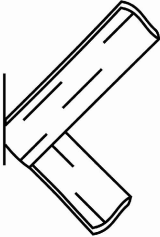

LITTLE BOARD
truly custom woodwork

THIS DOCUMENT CONTAINS INFORMATION OF LITTLE BOARD WOODWORKING AND MAY NOT BE REPRODUCED OR TRANSMITTED IN ANY FORM OR BY ANY MEANS, ELECTRONIC OR MECHANICAL, INCLUDING PHOTOCOPYING, RECORDING, OR BY ANY INFORMATION STORAGE AND RETRIEVAL SYSTEM. PERMISSION IS HEREBY GRANTED TO USE THIS DOCUMENT SOLELY IN CONNECTION TO THE SUBMISSION OF BIDS AND THE COMPLETION OF THE SPECIFIC PROJECT LISTED HEREIN. THIS PERMISSION IS LIMITED TO THE EDITION OF THIS DOCUMENT AND DOES NOT EXTEND TO ELECTRONIC VERSIONS OF THE DOCUMENT, UNLESS EXPRESSLY AUTHORIZED. RECEIPT AND RETURN OF THIS DOCUMENT SHALL PRESENT YOUR AGREEMENT TO THESE RESTRICTIONS.

JOB NAME:

STOCK CABINETS

COMPANY:

LBW

DATE:

DRAWN BY:

MK

SCALE:

APPROVED:

1" = 1' 0"

NOTES:

MATERIALS

LABEL:

MATERIAL:

REVISIONS

DATE:

DESCRIPTION


A

JOB #:


SHEET #:

01


SKB36

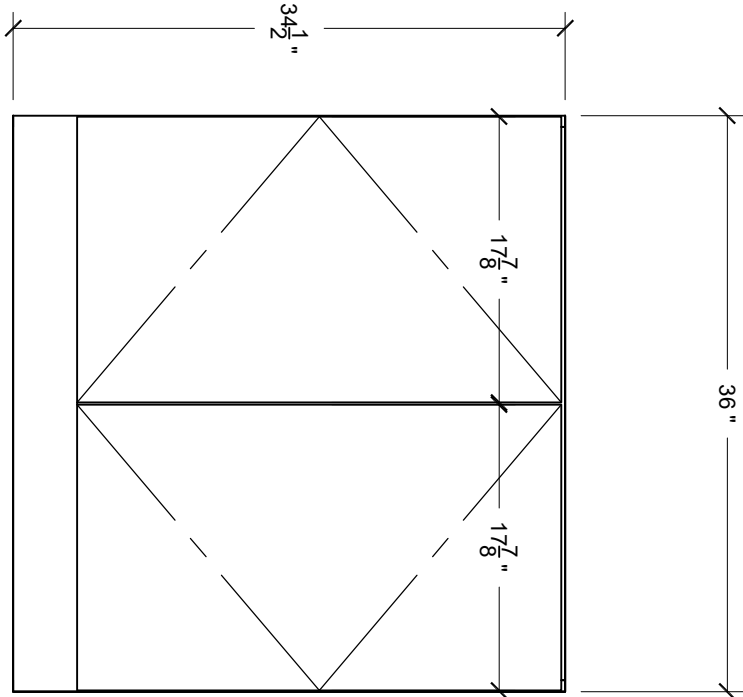

1 FRONT ELEVATION
01 Scale: 1" = 10"

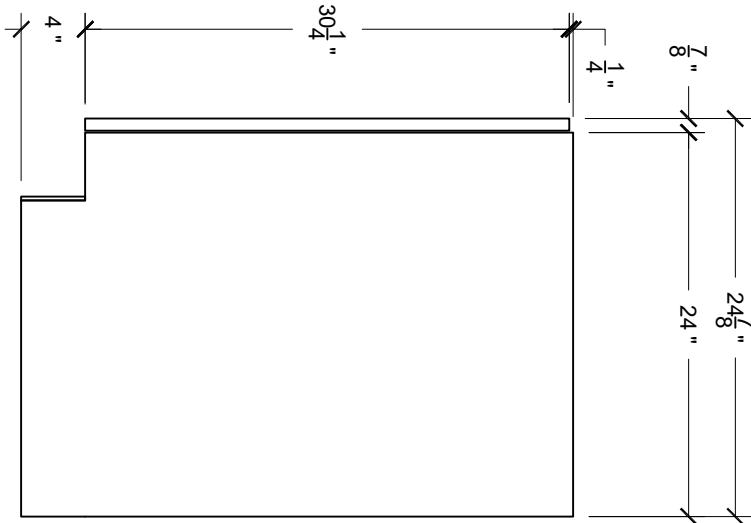

1 SIDE ELEVATION
01 Scale: 1" = 10"

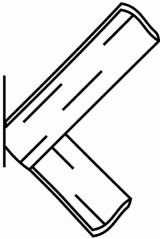

LITTLE BOARD
truly custom woodwork

THIS DOCUMENT CONTAINS INFORMATION OF LITTLE BOARD WOODWORKING AND MAY NOT BE REPRODUCED OR TRANSMITTED IN ANY FORM OR BY ANY MEANS, ELECTRONIC OR MECHANICAL, INCLUDING PHOTOCOPYING, RECORDING, OR BY ANY INFORMATION STORAGE AND RETRIEVAL SYSTEM. PERMISSION IS HEREBY GRANTED TO USE THIS DOCUMENT SOLELY IN CONNECTION TO THE SUBMISSION OF BIDS AND THE COMPLETION OF THE SPECIFIC PROJECT LISTED HEREIN. THIS PERMISSION IS LIMITED TO THE EDITION OF THIS DOCUMENT AND DOES NOT EXTEND TO ELECTRONIC VERSIONS OF THE DOCUMENT. UNLESS EXPRESSLY AUTHORIZED, RECEIPT AND RETENTION OF THIS DOCUMENT SHALL PRESENT YOUR AGREEMENT TO THESE RESTRICTIONS.

JOB NAME:

STOCK CABINETS

COMPANY:

LBW

DATE:

DRAWN BY:

MK

SCALE:

APPROVED:

1" = 1' 0"

NOTES:

MATERIALS

LABEL: MATERIAL:

REVISIONS

DATE:

DESCRIPTION

JOB #:

SHEET #:

01